


PLAN FOR CREATION OF EASEMENT



LOCATION OF LAND

COUNTY: BOURKE
 PARISH: KEELBUNDORA
 CROWN SECTION
 CROWN PORTION: 6 (PART)
 LAST PLAN REFERENCE: LOTS 1 & 2 ON TP444807L
 LOT 5 ON LP140553
 RESERVE No.1 ON LP140553
 SERVIENT TITLE REFERENCE: VOL 08808 FOL 618
 VOL 09510 FOL 583
 VOL 09510 FOL 584

NOTATIONS

EASEMENT TO BE CREATED:


 E-1 SEWERAGE IN FAVOUR OF YARRA VALLEY WATER CORPORATION

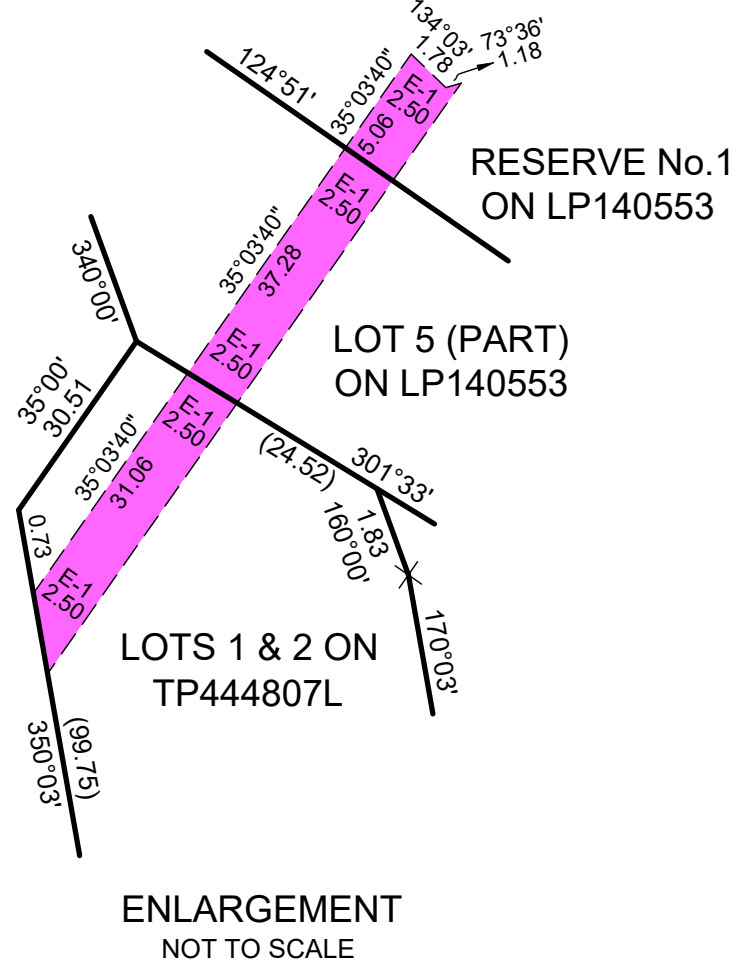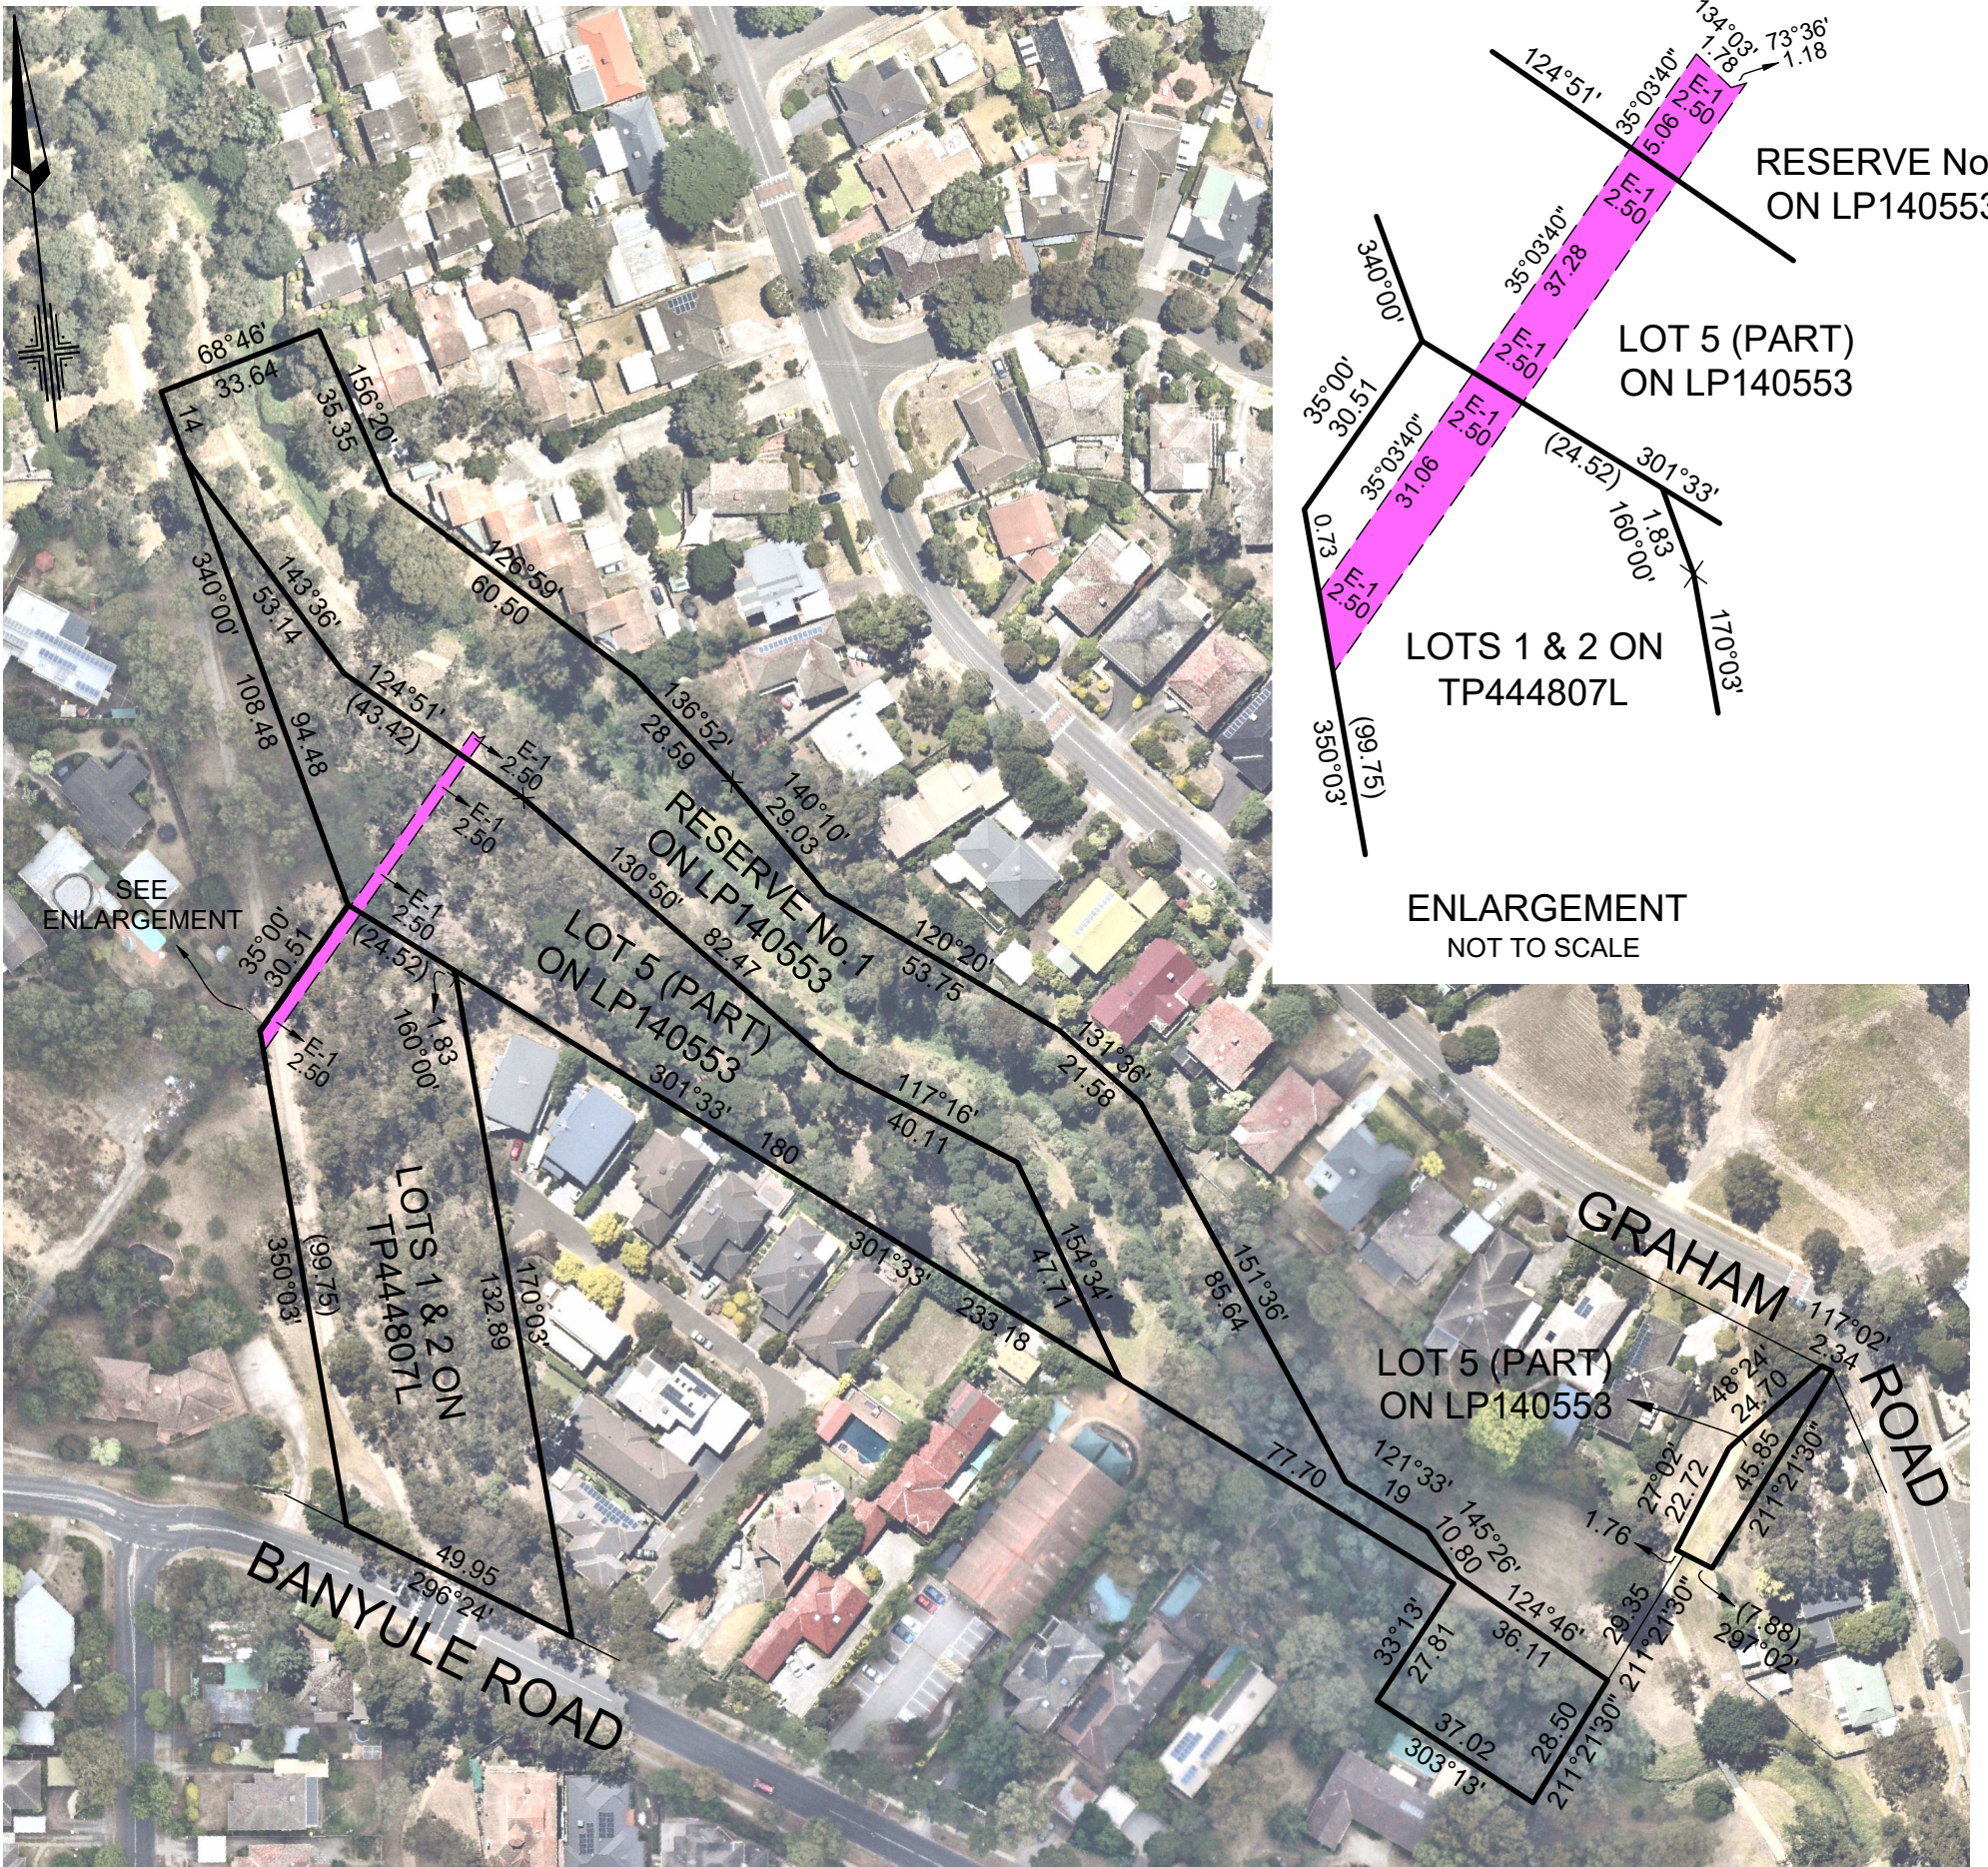

SCALE: 1:1500
 0 15 30 45 60
 LENGTHS ARE IN METRES

ORIGINAL SHEET SIZE: A3 SHEET 1 OF 1

DATE: 19/02/21 DRAWING: EC00BA
 REFERENCE: AA0026 DRAWN BY: LS

 **Lyssna Group Pty Ltd**
 ABN 18 616 811 191
 Tel: +61 3 9516 6899
 PO Box 1098, South Melbourne 3205
 Suite 3, 102 Dodds Street
 Southbank VIC 3006 Australia
 LyssnaGroup.com